




FRONT ELEVATION

NV11701

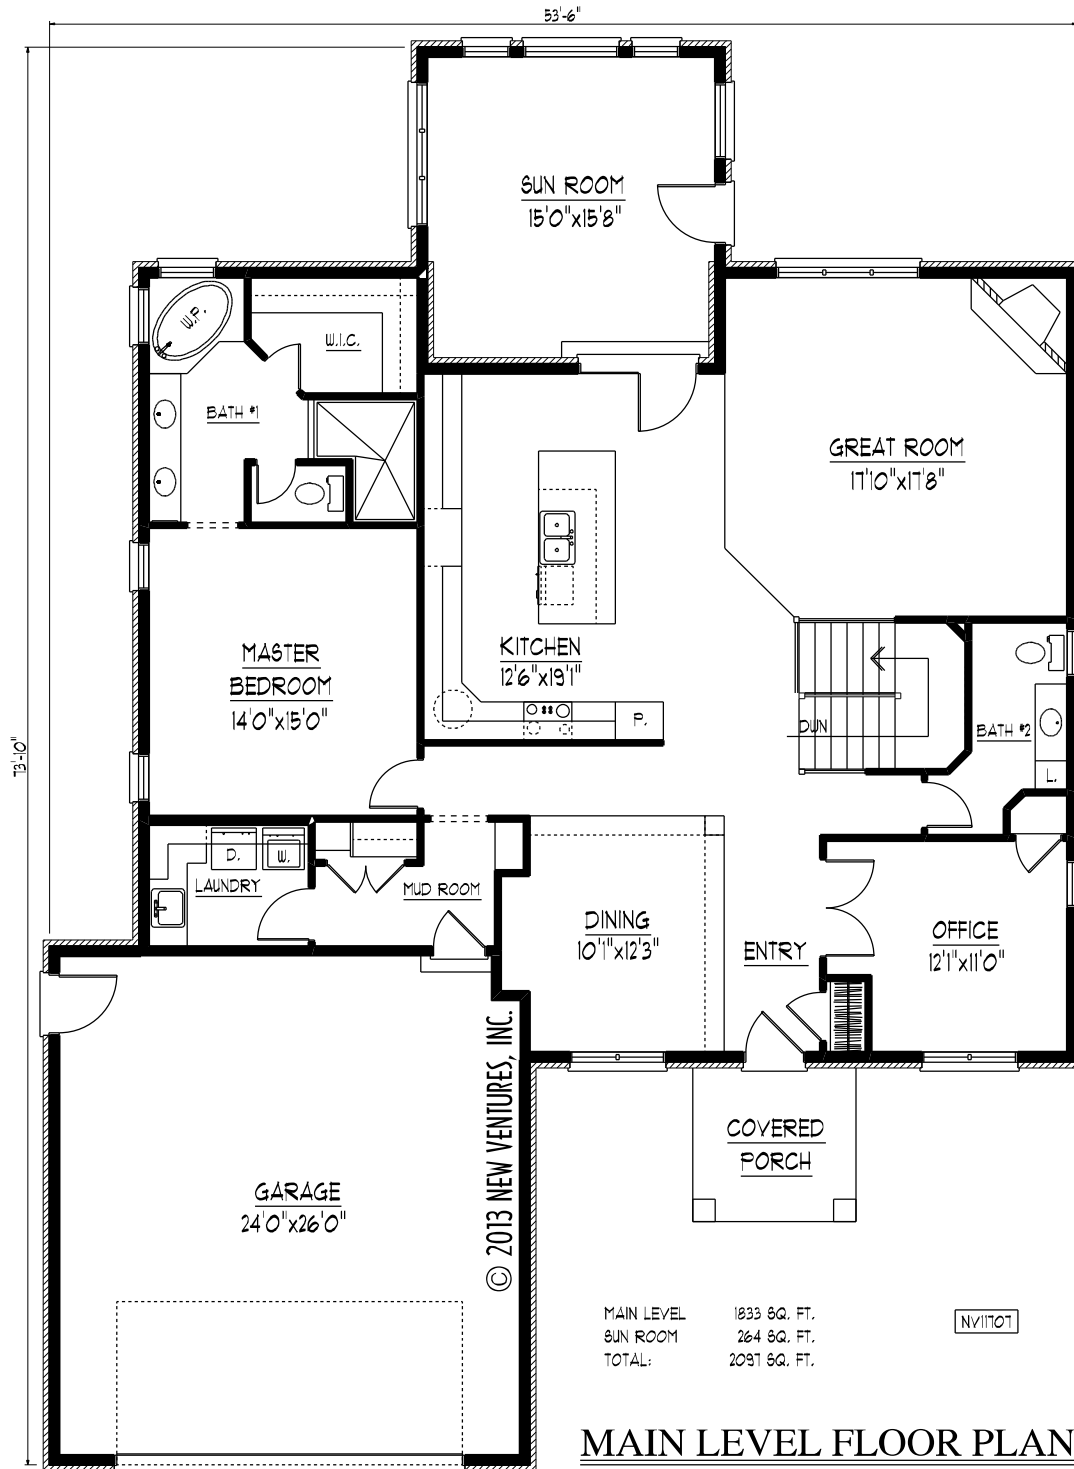

MAIN LEVEL FLOOR PLAN

NV11701