




NV19106

FRONT ELEVATION

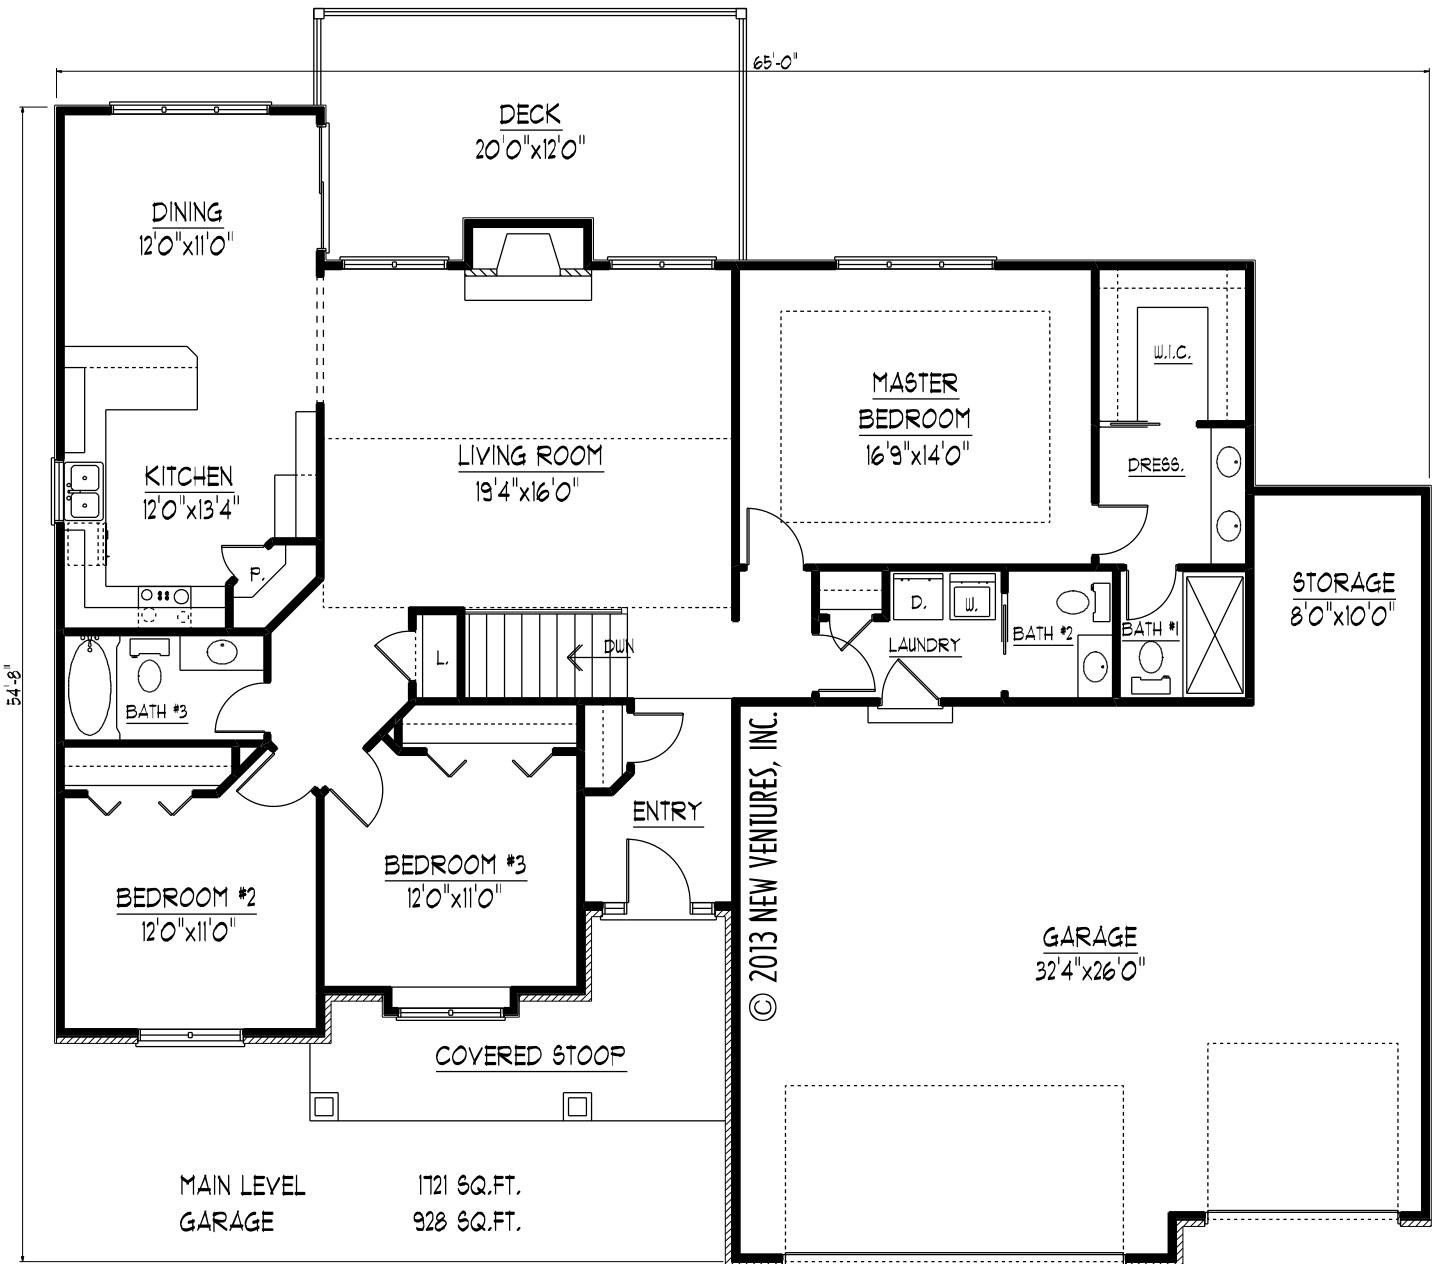

NV19106

MAIN LEVEL FLOOR PLAN