


FRONT ELEVATION

NV08619

16'-0"

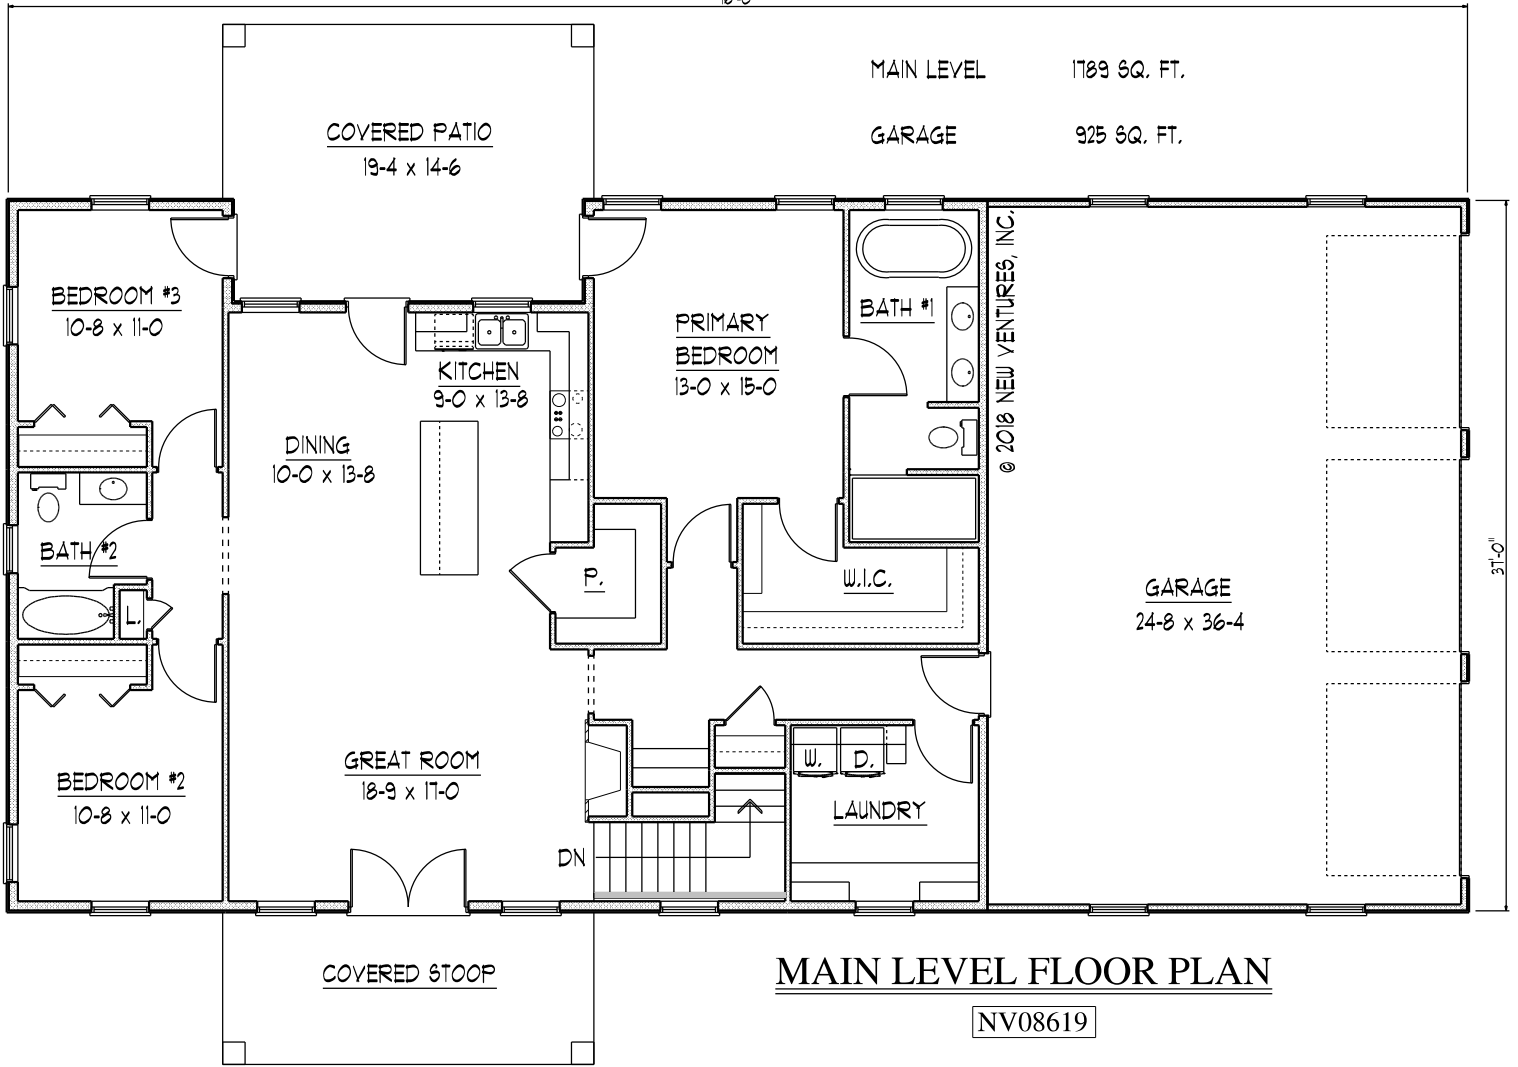

MAIN LEVEL FLOOR PLAN

NV08619